

CONSTRUCTION

Read these Drawing in conjunction with the Architectural Specification and the Construction Documents prepared by the Specialist Consultants listed below.

Legend

Walls

- Aluminium Joinery - Unless otherwise noted
- Timber Framed Wall
- Fire Rated Timber Framed Wall, GIB System GIBTL 60 Refer to Fire Report for required ratings.
- Masonry Block Wall
- Precast Concrete Wall
- Selected Stone Veneer over Versiflex Drainage Layer
- 80mm Speedwall with Timber Strapping
- 51mm Speedwall/Korok wall.

Floors

- Selected Timber Overlay Flooring
- Selected Exposed Aggregate Floor covering with 'Tile' joints as indicated. Confirm Setout on Site.
- Selected Tile Flooring

Refer to Interior Designers Drawings for details of Interior Joinery and Fixtures

2	Bathroom Doors Rehandled Opposite Direction	03/12/2019
1	Issued for Construction	30/09/2019
Ref.	Description	Date
REVISION SCHEDULE		

ARCHITECT

MASON & WALES ARCHITECTS

STRUCTURAL, FIRE ENGINEER

HA Hadley & Robinson Ltd.
Consulting Civil & Structural Engineers

ELECTRICAL, MECHANICAL, HYDRAULIC ENGINEER

cosgroves
BRINGING BUILDINGS TO LIFE

SURVEYOR AND CIVIL ENGINEER

SOUTHERN LAND

GEOTECHNICAL ENGINEER

GEO SOLVE
GEOTECHNICAL ENGINEERING

ACOUSTIC ENGINEER

acoustic engineering services

LANDSCAPE ARCHITECT

boxter design group

PROJECT

marina terrace
— APARTMENTS —

LAKE SIDE ROAD, WANAKA
for
MARINA TERRACE 2015 LP
BUILDING 5 GENOA

DRAWING TITLE


Third Floor Apartment Plan

PROJECT STATUS

CONSTRUCTION

SCALE	PROJECT NO.
1:50 @ A1, 1:100 @ A3	5566
DRAWING NO.	REVISION
A3.5.04	2
	DATE
	03/12/2019

THE CONTRACTOR SHALL VERIFY ALL DIMENSIONS ON SITE BEFORE COMMENCING ANY WORK. THE DRAWINGS AND THE DESIGN IT COVERS ARE COPYRIGHT AND MAY NOT BE REPRODUCED WITHOUT WRITTEN APPROVAL.

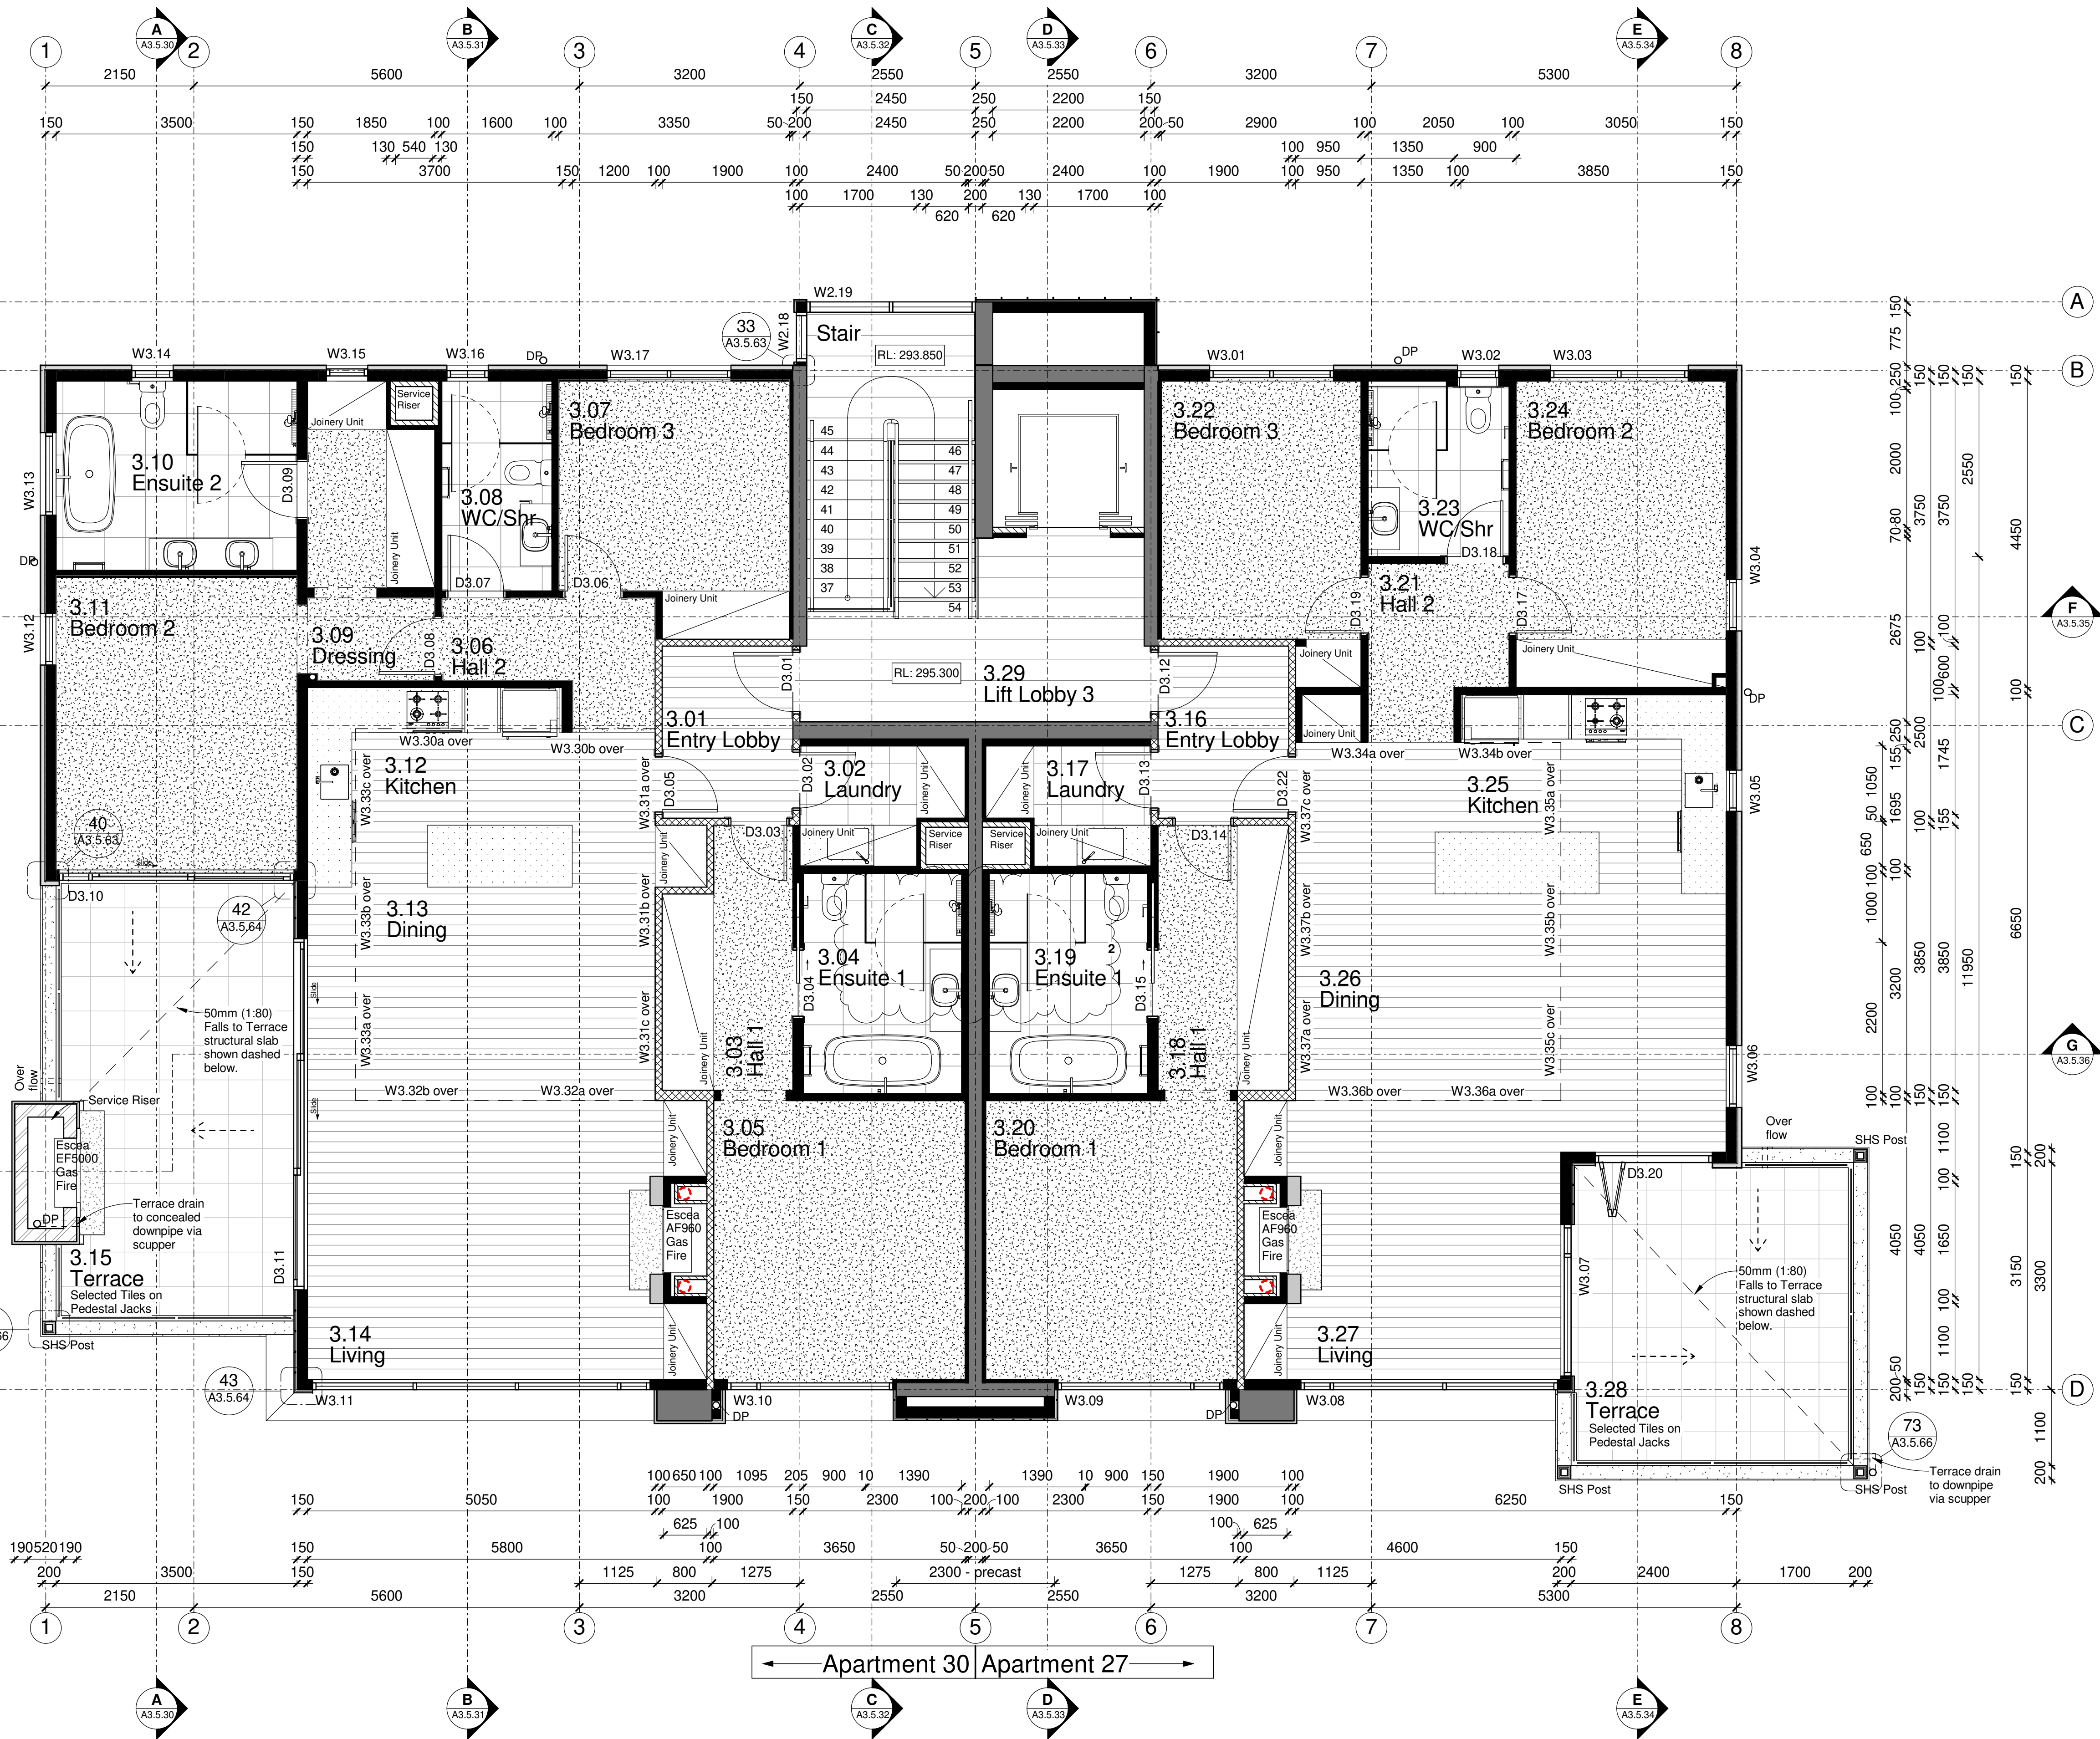

Third Floor Plan