

CONSTRUCTION

Read these Drawing in conjunction with the Architectural Specification and the Construction Documents prepared by the Specialist Consultants listed below.

- Legend**
- Walls**
- Aluminium Joinery - Unless otherwise noted
 - Timber Framed Wall
 - Precast Concrete Wall
 - Selected Stone Veneer over Versiflex Drainage Layer
- Floors**
- Selected Timber Overlay Flooring
 - Selected Exposed Aggregate Floor covering with 'Tile' joints as indicated. Confirm Setout on Site.
 - Selected Tile Flooring

Refer to Interior Designers Drawings for details of Interior Joinery and Fixtures

Ref.	Description	Date
11	Gas Cupboard Revision	12/08/2020
10	Apartment 46 Bulkhead Revision	03/06/2020
9	Entry Wing Wall Setout	06/05/2020

REVISION SCHEDULE

ARCHITECT
MASON & WALES ARCHITECTS

STRUCTURAL, FIRE ENGINEER
HR Hadley & Robinson Ltd.
Consulting Civil & Structural Engineers

ELECTRICAL, MECHANICAL, HYDRAULIC ENGINEER
cosgroves
BRINGING BUILDINGS TO LIFE

SURVEYOR AND CIVIL ENGINEER
SOUTHERN LAND

GEOTECHNICAL ENGINEER
GEO SOLVE
GEOTECHNICAL ENGINEERING

ACOUSTIC ENGINEER
acoustic engineering services

LANDSCAPE ARCHITECT
daxter design group

PROJECT
marina terrace
APARTMENTS
LAKESIDE ROAD, WANAKA
for
Marina Terrace 2015 LP

BUILDING 10 CAPTAINS


DRAWING TITLE
Ground Floor Plan

PROJECT STATUS
CONSTRUCTION

SCALE PROJECT NO.
1:50 @ A1, 1:100 @ A3 5566

DRAWING NO. REVISION DATE
A1.10.01 11 12/08/2020

THE CONTRACTOR SHALL VERIFY ALL DIMENSIONS ON SITE BEFORE COMMENCING ANY WORK. THE DRAWINGS AND THE DESIGN IT COVERS ARE COPYRIGHT AND MAY NOT BE REPRODUCED WITHOUT WRITTEN APPROVAL.

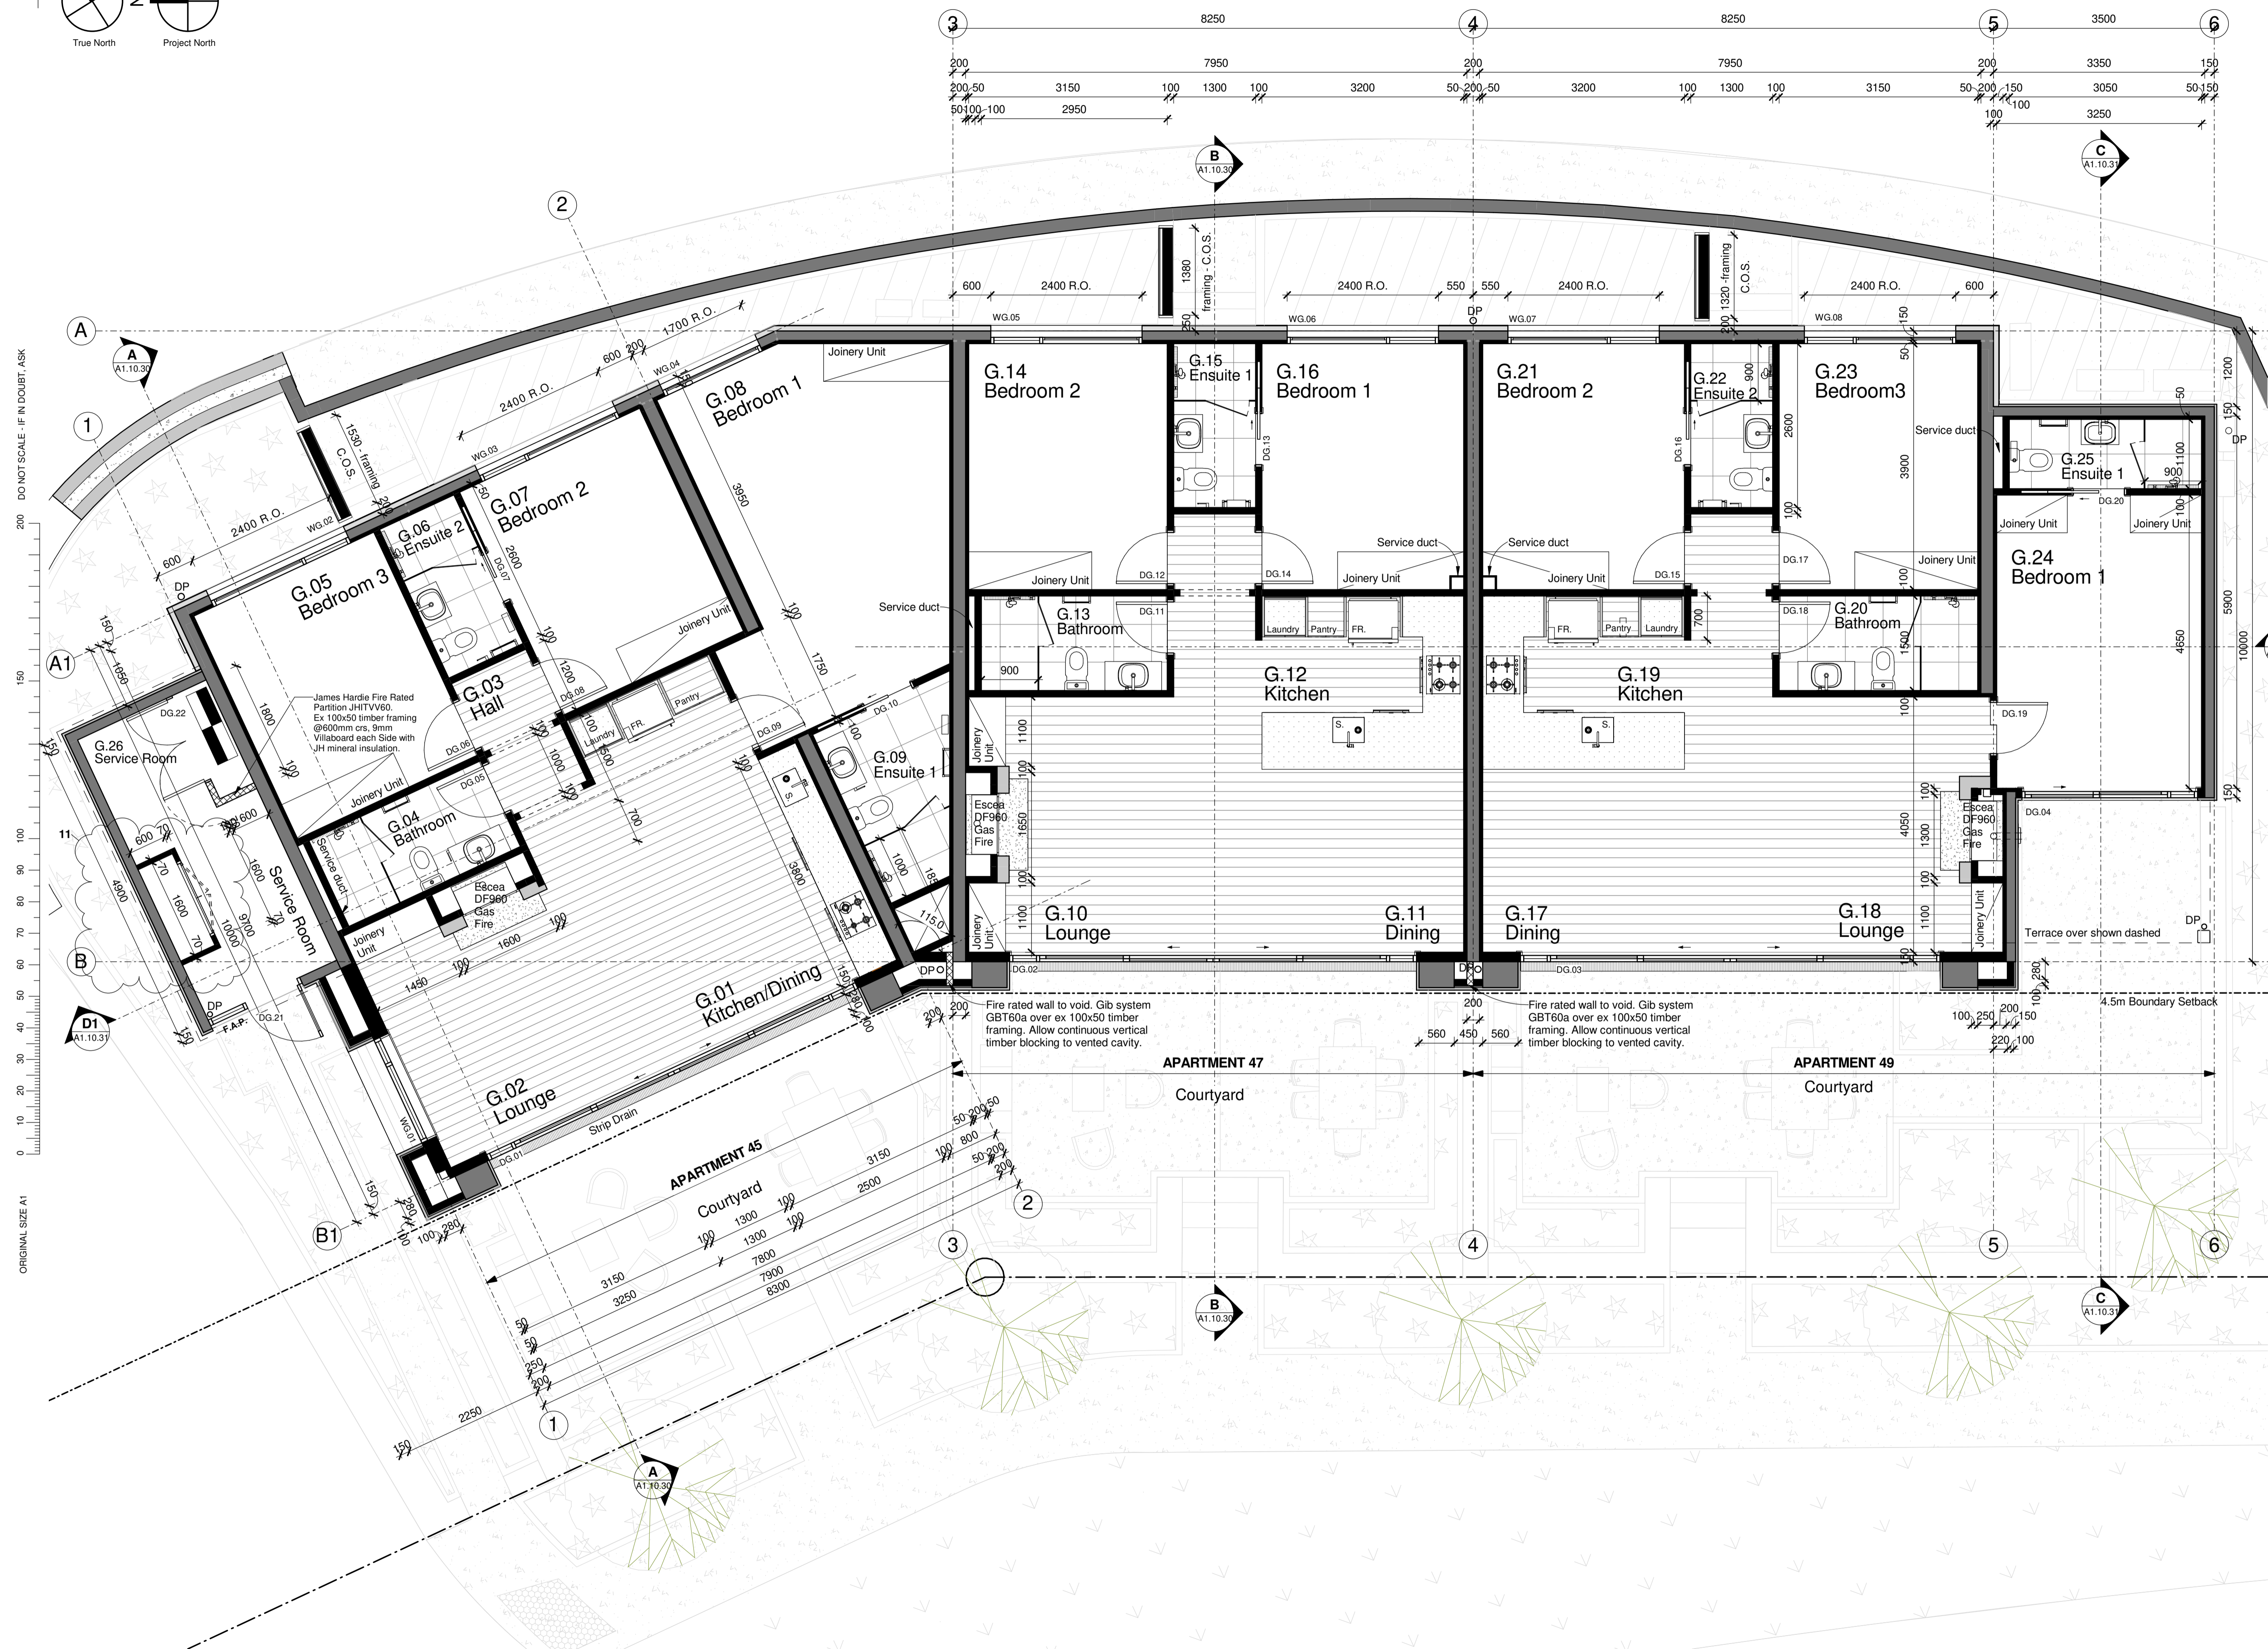

ORIGINAL SIZE A1

Ground Floor Plan