


CONSTRUCTION

Read these Drawing in conjunction with the Architectural Specification and the Construction Documents prepared by the Specialist Consultants listed below.

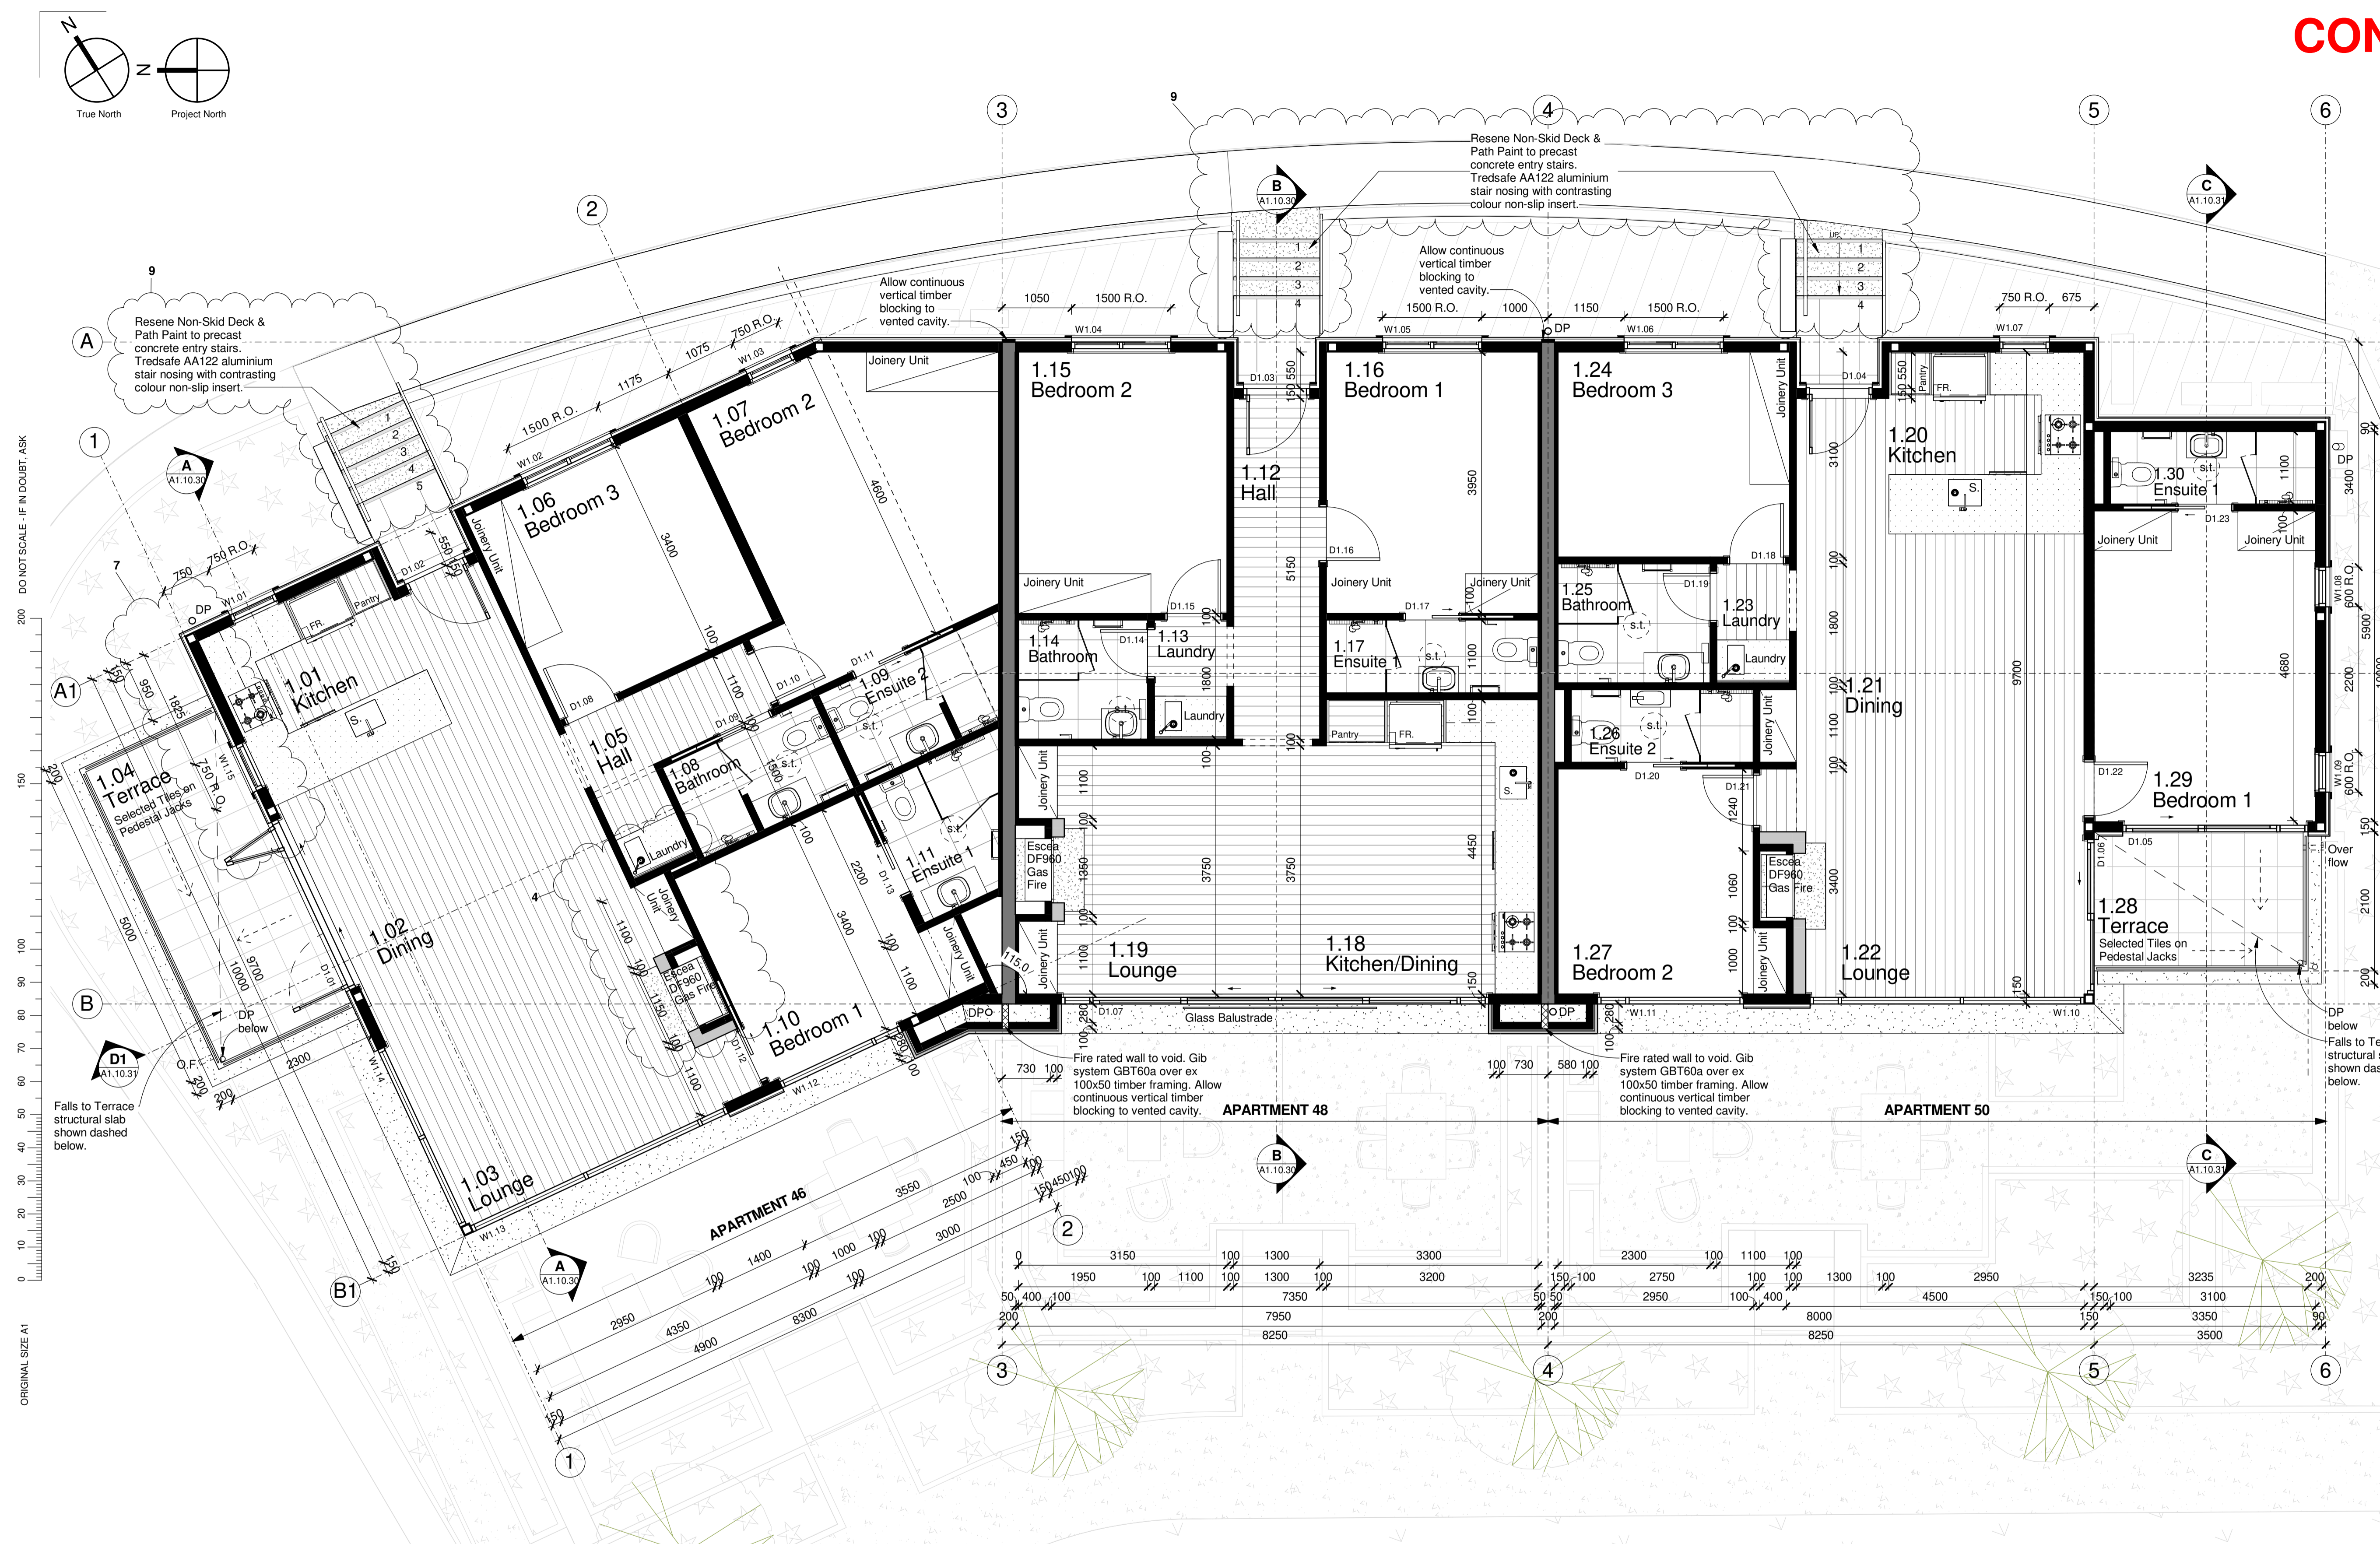

- ### Legend
- Walls**
- Aluminium Joinery - Unless otherwise noted
 - Timber Framed Wall
 - Precast Concrete Wall
 - Selected Stone Veneer over Versiflex Drainage Layer
- Floors**
- Selected Timber Overlay Flooring
 - Selected Exposed Aggregate
 - Floor covering with 'Tile' joints as indicated. Confirm Setout on Site.
 - Selected Tile Flooring
- Refer to Interior Designers Drawings for details of Interior Joinery and Fixtures

Ref.	Description	Date
9	Entry Stair Finish	28/07/2020
8	Exterior Paving/Footpath Levels	17/12/2019
7	Joinery and Window Revisions	10/12/2019

REVISION SCHEDULE

ARCHITECT
MASON & WALES ARCHITECTS
 STRUCTURAL, FIRE ENGINEER
HR Hadley & Robinson Ltd.
 Consulting Civil & Structural Engineers
 ELECTRICAL, MECHANICAL, HYDRAULIC ENGINEER
cosgroves
 BRINGING BUILDINGS TO LIFE
 SURVEYOR AND CIVIL ENGINEER
SOUTHERN LAND
 GEOTECHNICAL ENGINEER

GEOTECHNICAL ENGINEER
GEO SOLVE
 GEOTECHNICAL ENGINEERING
 ACOUSTIC ENGINEER
acoustic engineering services
 LANDSCAPE ARCHITECT
daxter design group

PROJECT
marina terrace
 — APARTMENTS —
 LAKESIDE ROAD, WANAKA
 for
 Marina Terrace 2015 LP

BUILDING 10 CAPTAINS
 DRAWING TITLE
First Floor Plan

PROJECT STATUS
CONSTRUCTION

SCALE	PROJECT NO.	
1:50 @ A1, 1:100 @ A3	5566	
DRAWING NO.	REVISION	DATE
A11.02	9	28/07/2020

THE CONTRACTOR SHALL VERIFY ALL DIMENSIONS ON SITE BEFORE COMMENCING ANY WORK. THE DRAWINGS AND THE DESIGN IT COVERS ARE COPYRIGHT AND MAY NOT BE REPRODUCED WITHOUT WRITTEN APPROVAL.

First Floor Plan

ORIGINAL SIZE A1

DO NOT SCALE - IF IN DOUBT, ASK