

Read these Drawing in conjunction with the Architectural Specification and the Construction Documents prepared by the Specialist Consultants listed below.

Legend

- Walls**
 - Aluminium Joinery - Unless otherwise noted
 - Timber Framed Wall
 - Fire Rated Timber Framed Wall, Gab System GBTL 60 Refer to Fire Report for required ratings.
 - Masonry Block Wall
 - Precast Concrete Wall
 - Selected Stone Veneer over Versiflex Drainage Layer
 - 80mm Speedwall with Timber Strapping
 - 51mm Speedwall/Korok wall.
- Floors**
 - Selected Timber Overlay Flooring
 - Exposed Aggregate floor covering with Tile joints as indicated. Confirm Setout on Site.
 - Selected Tile Flooring

-Floor thresholds level, no raw tile edges
-Aluminium trim shall be square silver anodised
Refer to Interior Designers Drawings for details of Interior Joinery and Fixtures

Ref.	General Revisions	Date
8	General Revisions	08/07/2020

REVISION SCHEDULE

ARCHITECT
MASON & WALES ARCHITECTS

STRUCTURAL, FIRE ENGINEER
Hadley & Robinson Ltd.
Consulting Civil & Structural Engineers

ELECTRICAL, MECHANICAL, HYDRAULIC ENGINEER
cosgroves
BRINGING BUILDINGS TO LIFE

SURVEYOR AND CIVIL ENGINEER
SOUTHERN LAND

GEOTECHNICAL ENGINEER
GEO SOLVE
GEOTECHNICAL ENGINEERING

ACOUSTIC ENGINEER
acoustic engineering services

LANDSCAPE ARCHITECT
daxter design group

PROJECT
marina terrace
— APARTMENTS —

LAKESIDE ROAD, WANAKA
for MARINA TERRACE 2015 LP


BUILDING 3 NAUTILUS TOWNSIDE

DRAWING TITLE
First Floor
Apartment Plan


PROJECT STATUS
ISSUE FOR CONSTRUCTION

SCALE	PROJECT NO.	
1:50 @ A1, 1:100 @ A3	5566	
DRAWING NO.	REVISION	DATE
A2.3.02	8	08/07/2020

THE CONTRACTOR SHALL VERIFY ALL DIMENSIONS ON SITE BEFORE COMMENCING ANY WORK. THE DRAWINGS AND THE DESIGN IT COVERS ARE COPYRIGHT AND MAY NOT BE REPRODUCED WITHOUT WRITTEN APPROVAL.

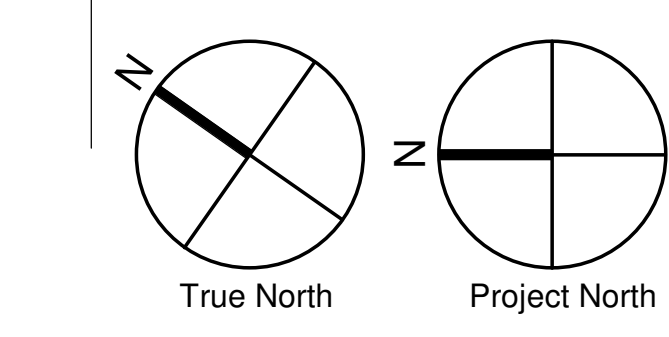

ORIGINAL SIZE A1
0 10 20 30 40 50 60 70 80 90 100 150 200
DO NOT SCALE - IF IN DOUBT, ASK

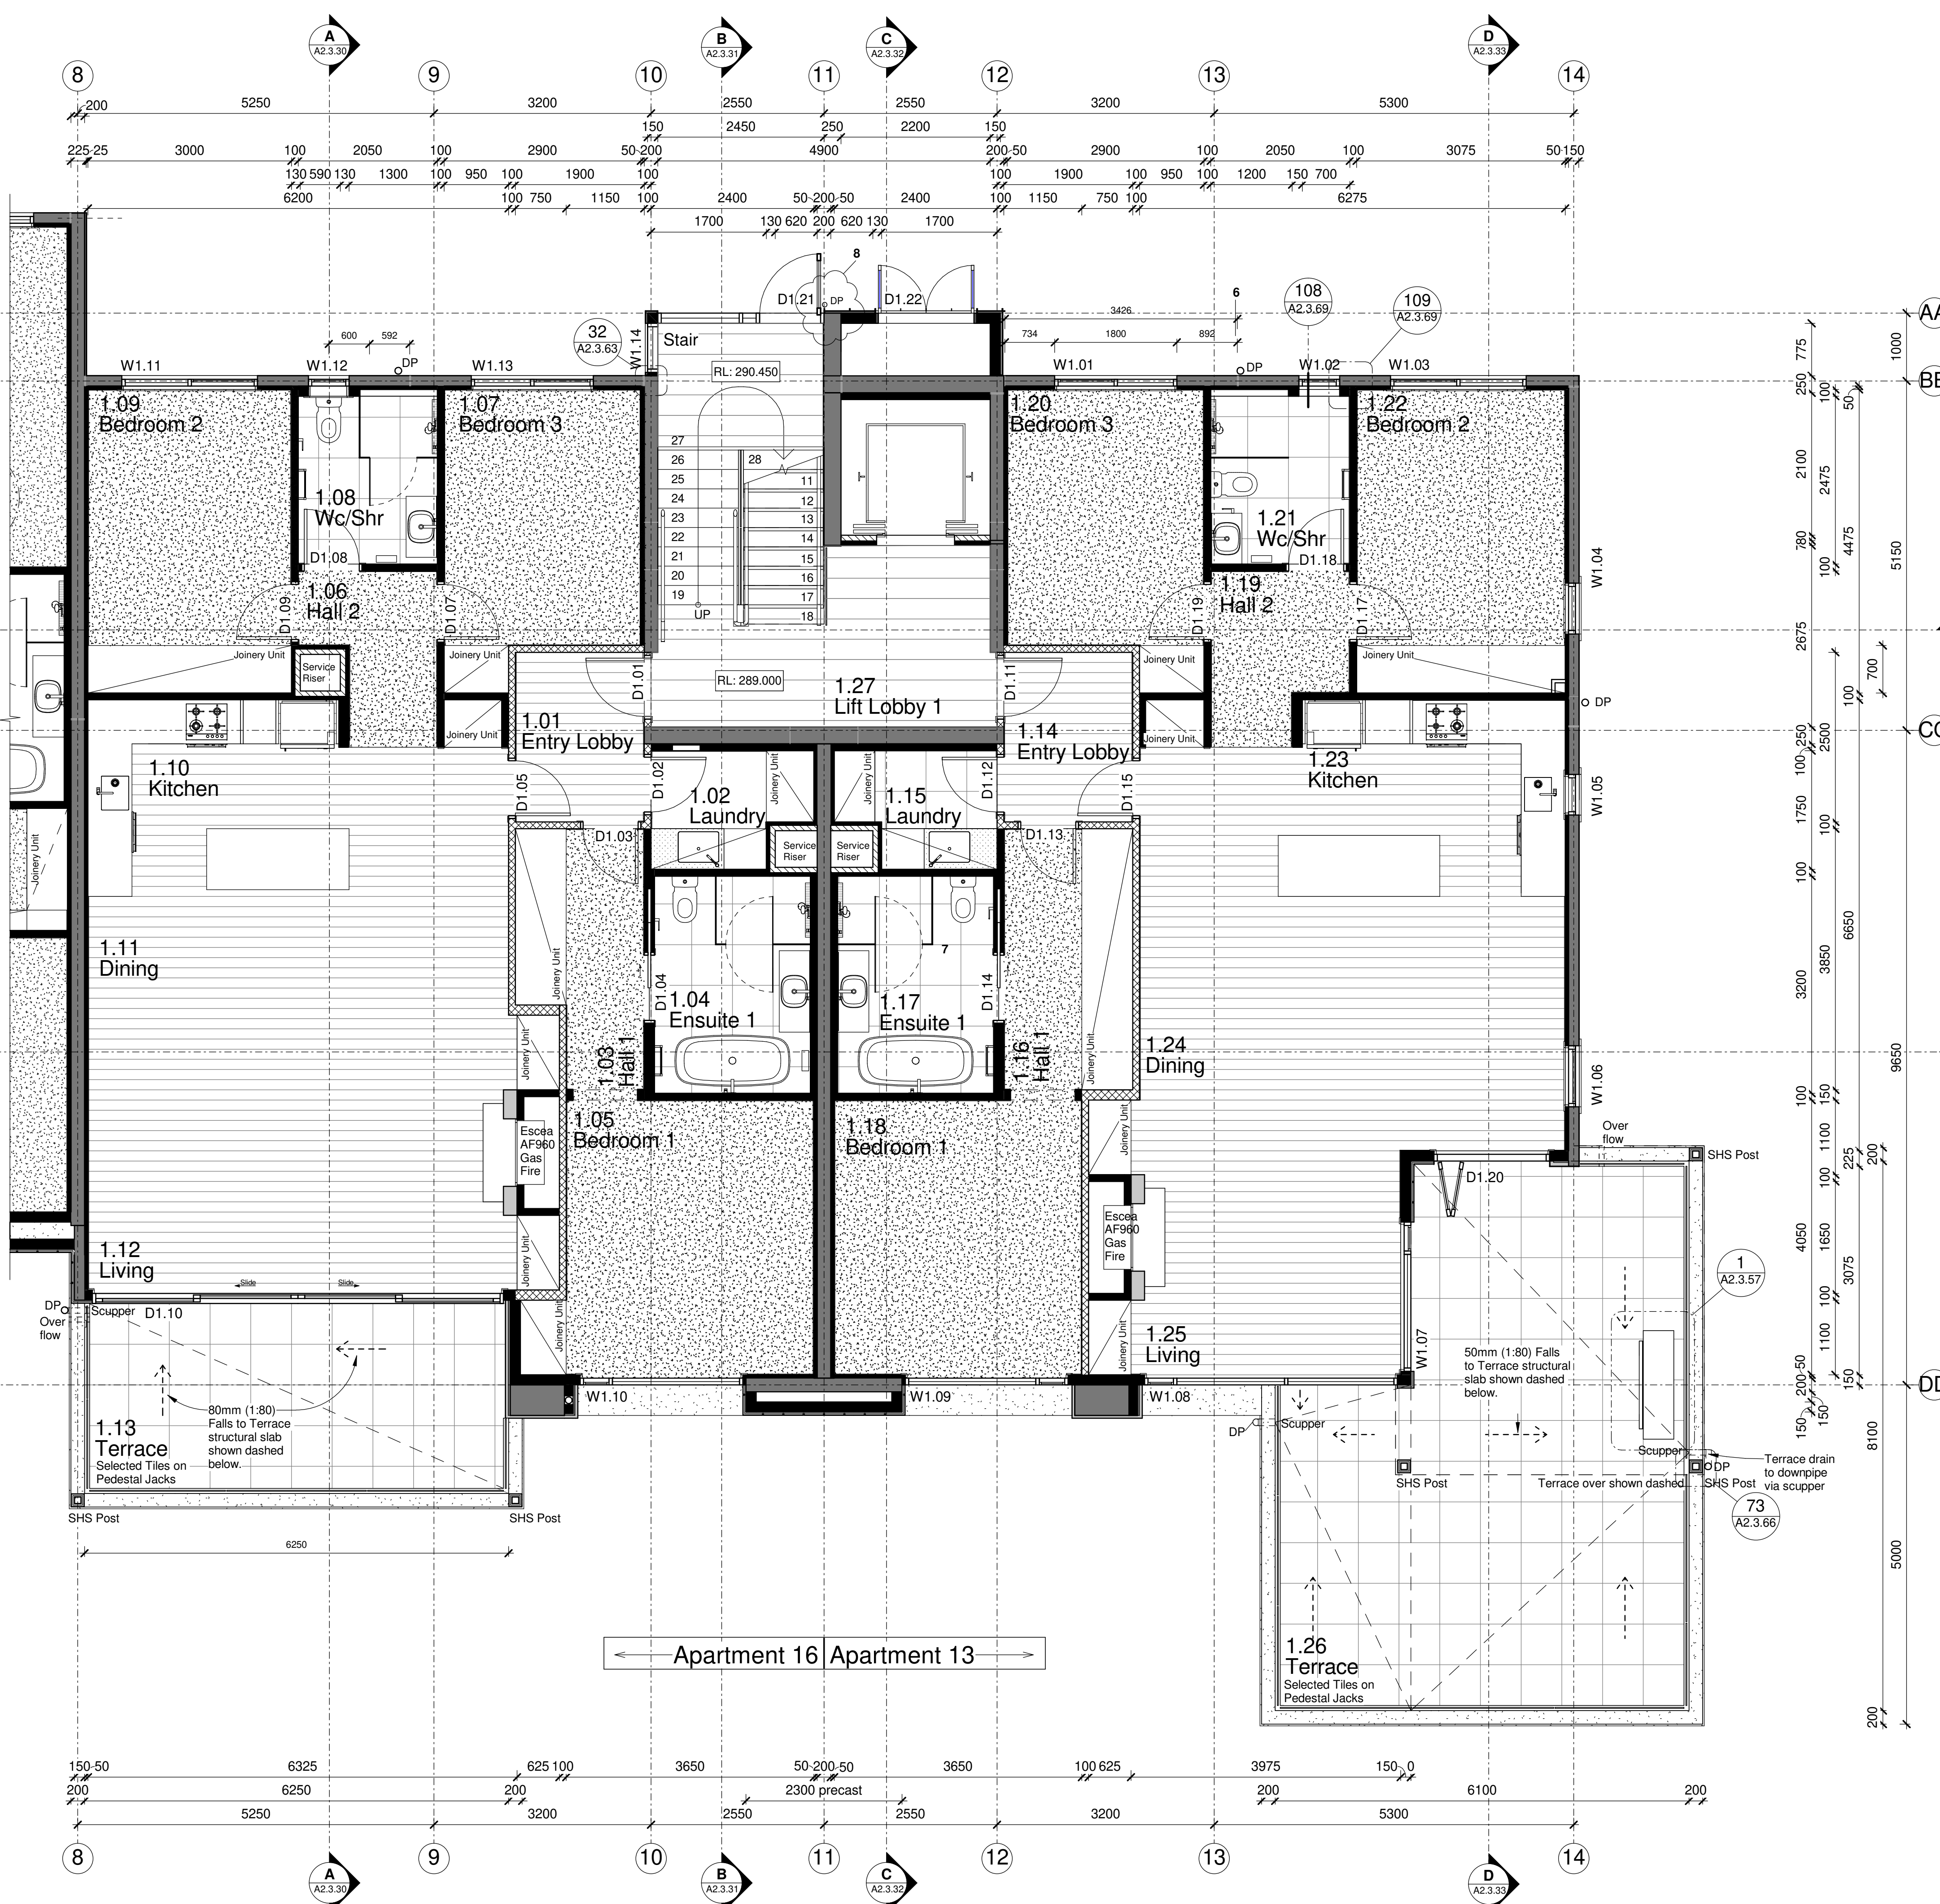

First Floor Plan