

Read these Drawing in conjunction with the Architectural Specification and the Construction Documents prepared by the Specialist Consultants listed below.

## Legend

- Walls**
- Aluminium Joinery - Unless otherwise noted
  - Timber Framed Wall
  - Fire Rated Timber Framed Wall. Gib System GBTL 60 Refer to Fire Report for required ratings.
  - Masonry Block Wall
  - Precast Concrete Wall
  - Selected Stone Veneer over Versiflex Drainage Layer
  - 80mm Speedwall with Timber Strapping
  - 51mm Speedwall/Korok wall.

- Floors**
- Selected Timber Overlay Flooring
  - Exposed Aggregate floor covering with 'Tile' joints as indicated. Confirm Setout on Site.
  - Selected Tile Flooring

-Floor thresholds level, no raw tile edges  
-Aluminium trim shall be square silver anodised  
Refer to Interior Designers Drawings for details of Interior Joinery and Fixtures

| Ref. | Description                        | Date       |
|------|------------------------------------|------------|
| 8    | General Revisions                  | 08/07/2020 |
| 7    | Revisions to Accessible Apartments | 27/05/2020 |

### REVISION SCHEDULE

ARCHITECT

**MASON & WALES ARCHITECTS**

STRUCTURAL, FIRE ENGINEER

**Hadley & Robinson Ltd.**  
Consulting Civil & Structural Engineers

ELECTRICAL, MECHANICAL, HYDRAULIC ENGINEER

**cosgroves**  
BRINGING BUILDINGS TO LIFE

SURVEYOR AND CIVIL ENGINEER

**SOUTHERN LAND**

GEOTECHNICAL ENGINEER

**GEO SOLVE**  
GEOTECHNICAL ENGINEERING

ACOUSTIC ENGINEER

**acoustic engineering services**

LANDSCAPE ARCHITECT

**daxter design group**

PROJECT

**marina terrace**  
— APARTMENTS —

LAKESIDE ROAD, WANAKA  
for MARINA TERRACE 2015 LP


**BUILDING 4 NAUTILUS NORTHSIDE**

DRAWING TITLE  
**First Floor Apartment Plan**

PROJECT STATUS  
**ISSUE FOR CONSTRUCTION**

| SCALE                 | PROJECT NO. |            |
|-----------------------|-------------|------------|
| 1:50 @ A1, 1:100 @ A3 | 5566        |            |
| DRAWING NO.           | REVISION    | DATE       |
| A2.4.02               | 8           | 08/07/2020 |

THE CONTRACTOR SHALL VERIFY ALL DIMENSIONS ON SITE BEFORE COMMENCING ANY WORK. THE DRAWINGS AND THE DESIGN IT COVERS ARE COPYRIGHT AND MAY NOT BE REPRODUCED WITHOUT WRITTEN APPROVAL.

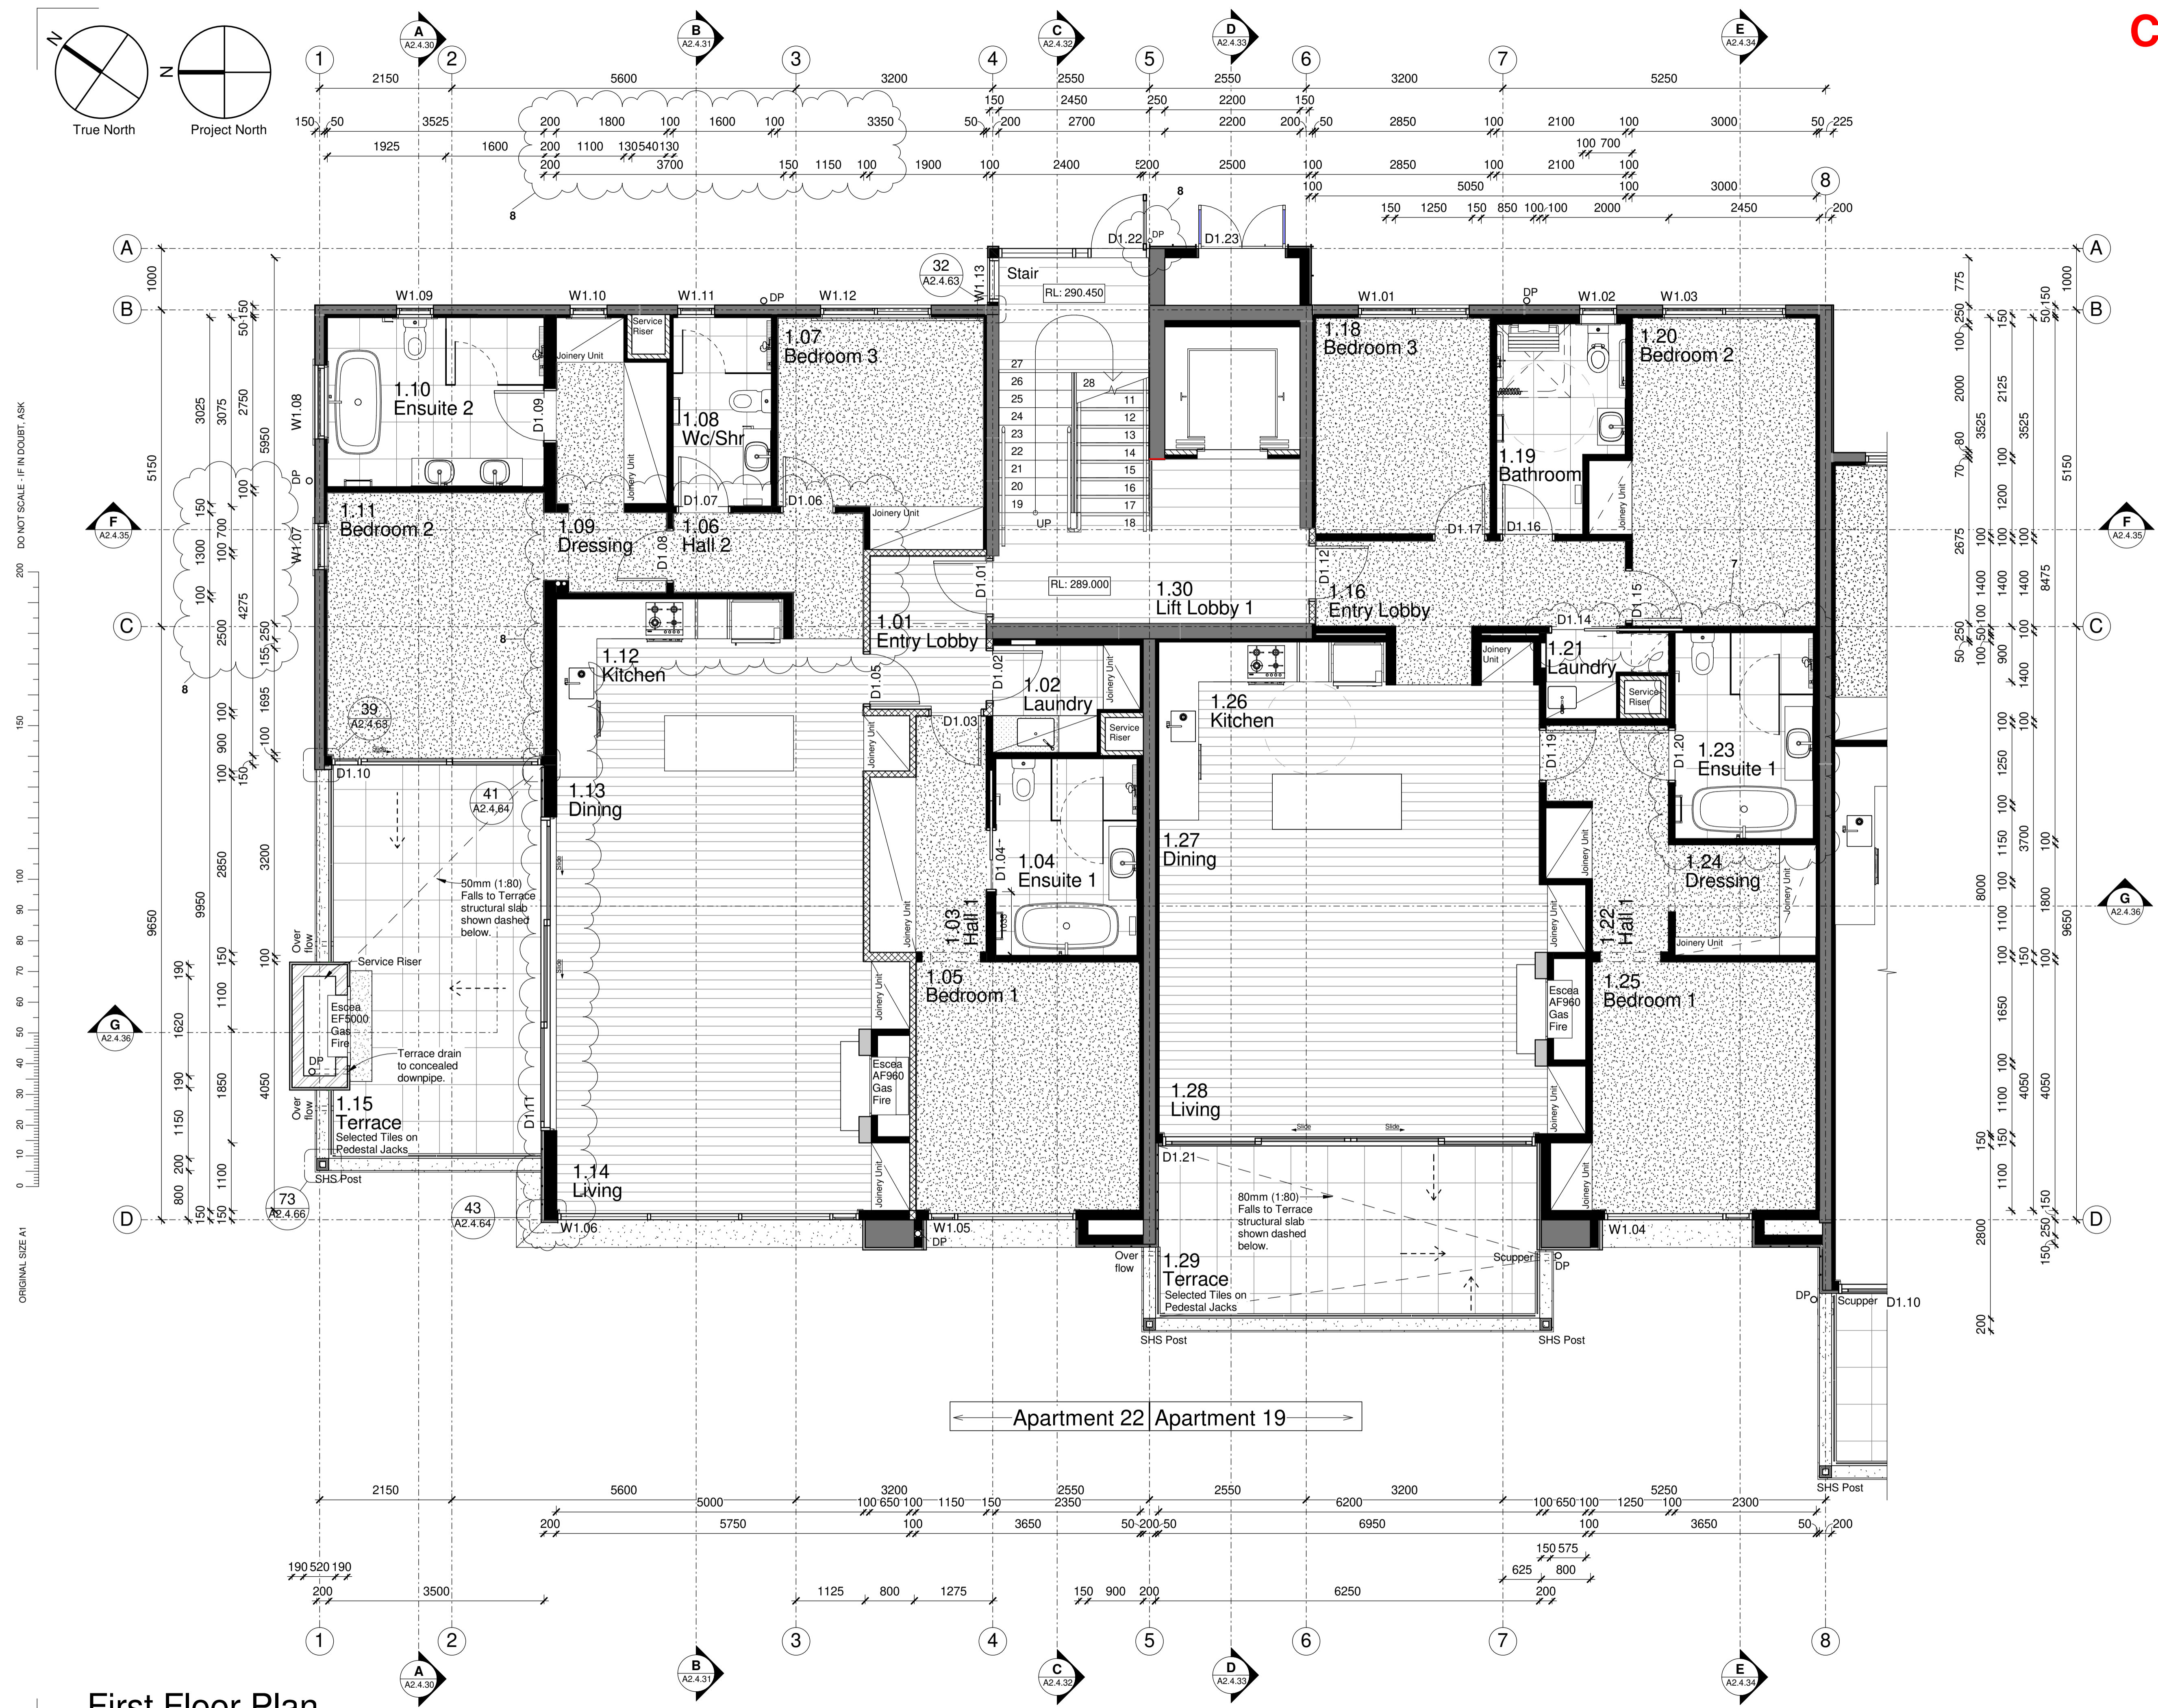

ORIGINAL SIZE A1  
200 DO NOT SCALE - IF IN DOUBT, ASK

**First Floor Plan**